


-ARQ ARENA PB
ESCALA - 1:250

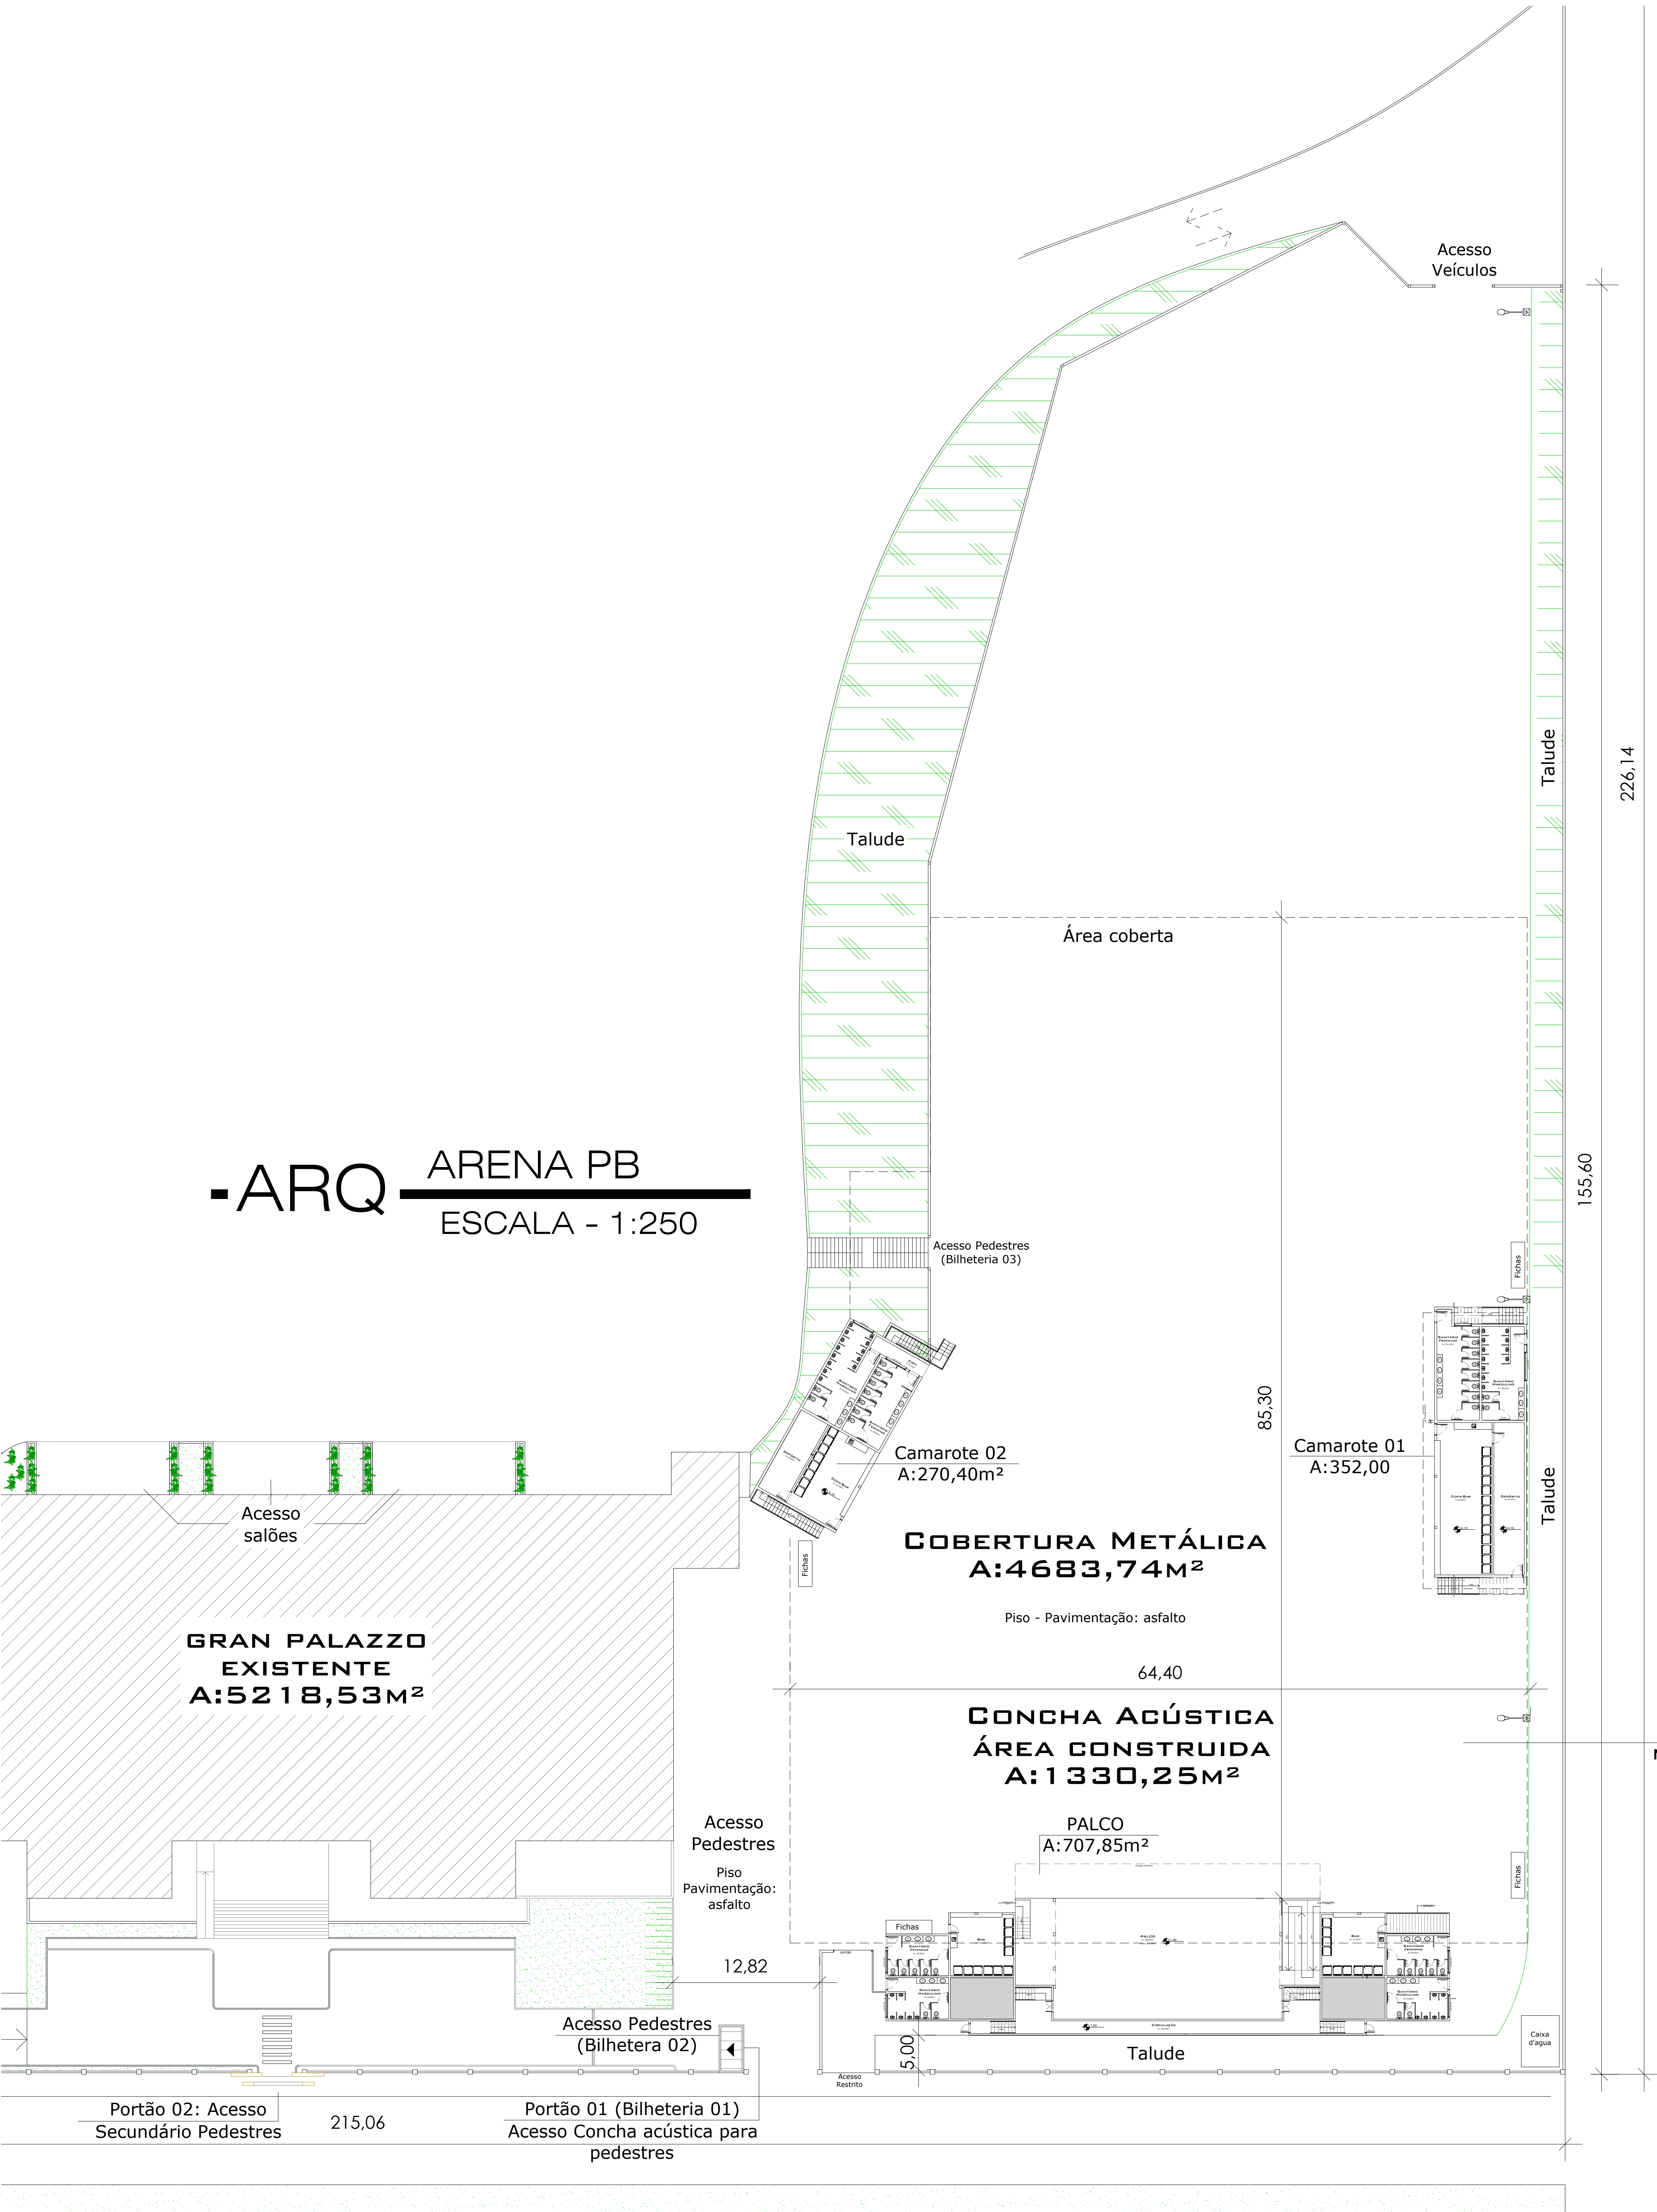

AVENIDA ANTONIO MARINHO ALBUQUERQUE - AVENIDA TRANSVERSAL